

# Locality Plan Erf 1772 - Stanford

 Subject property (Erf 1772 - Stanford)

Plan prepared by: Thian Jansen

Tel: 028 313 1411


Email: admin@wrapgroup.co.za

Unit B, Standard House, Corner of Royal  
and Dirkie Uys Street Hermanus, 7200



**Project Office**  
Town Planning & Project Management

**Inset**

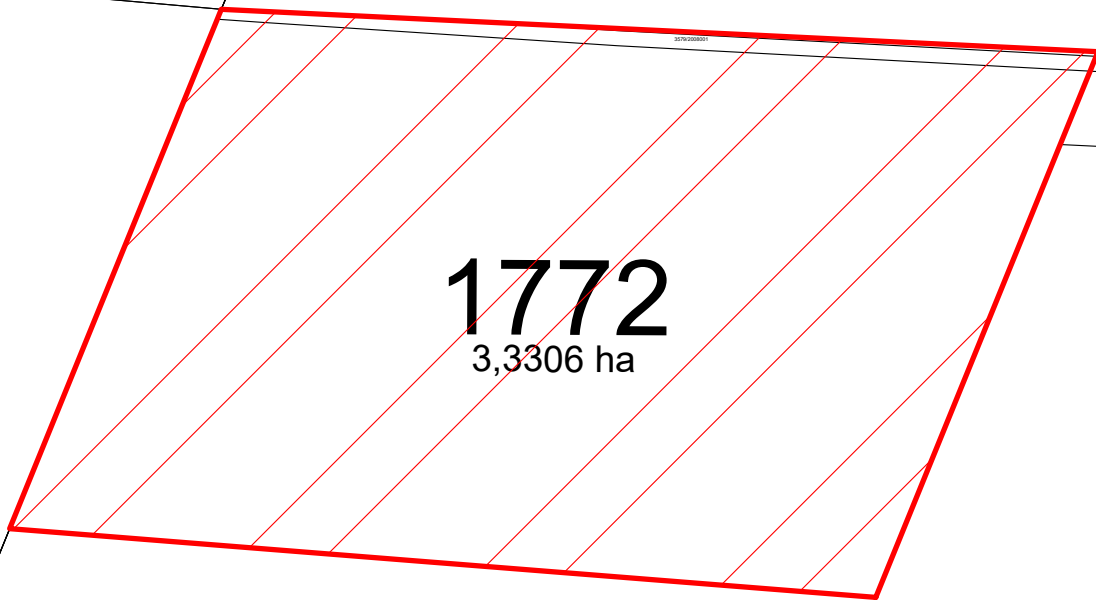


**1772**  
3,3306 ha

3550/2002001

**Scale 1 : 2000**

**Broader context**

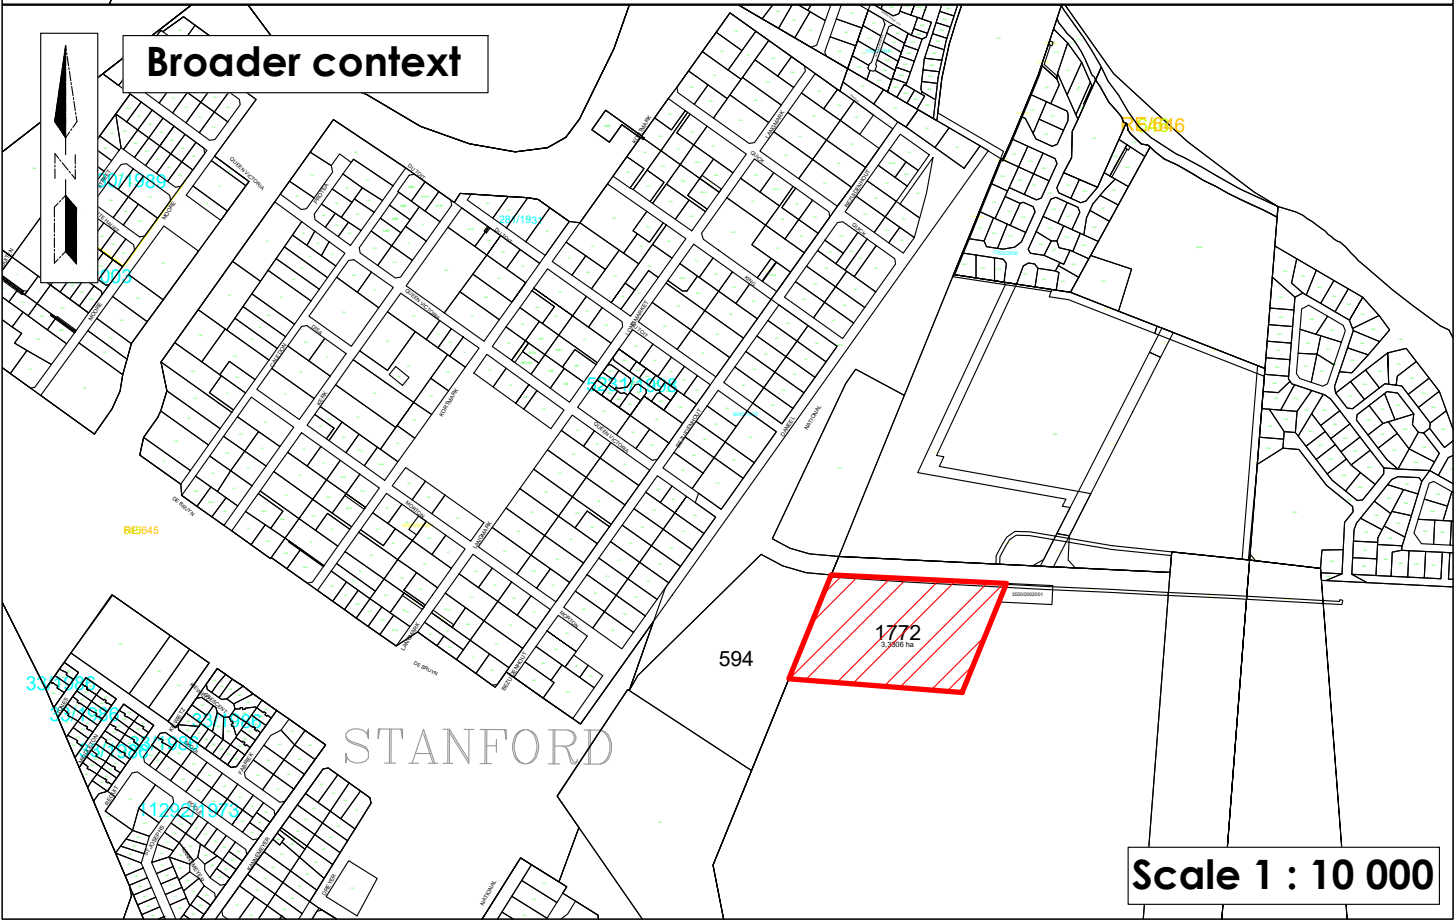

STANFORD

**Scale 1 : 10 000**