


Consolidation Plan

Erf 1772 - Stanford & Remainder of Portion 13 of the Farm Riverside 644 - Caledon


Consolidated Erf (Erf 1772)
Area - 3,5121Ha

Consolidation of the
Remainder of Erf 1772
&
a Portion (Portion B) of Remainder of Portion 13 of the Farm
644, Caledon

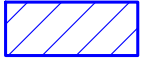

Consolidated Farm
(Remainder of Portion 13 of the Farm 644, Caledon)
Area - 281,9552Ha

Consolidation of the
Remainder of Remainder of Portion 13 of the Farm 644,
Caledon
&
a Portion (Portion A) of Erf 1772, Stanford

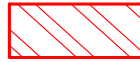

Plan prepared by: Thian Jansen



Tel: 028 313 1411

Email: admin@wrapgroup.co.za

Unit B, Standard House, Corner of Royal
and Dirkie Uys Street Hermanus, 7200



Project Office
Town Planning & Project Management

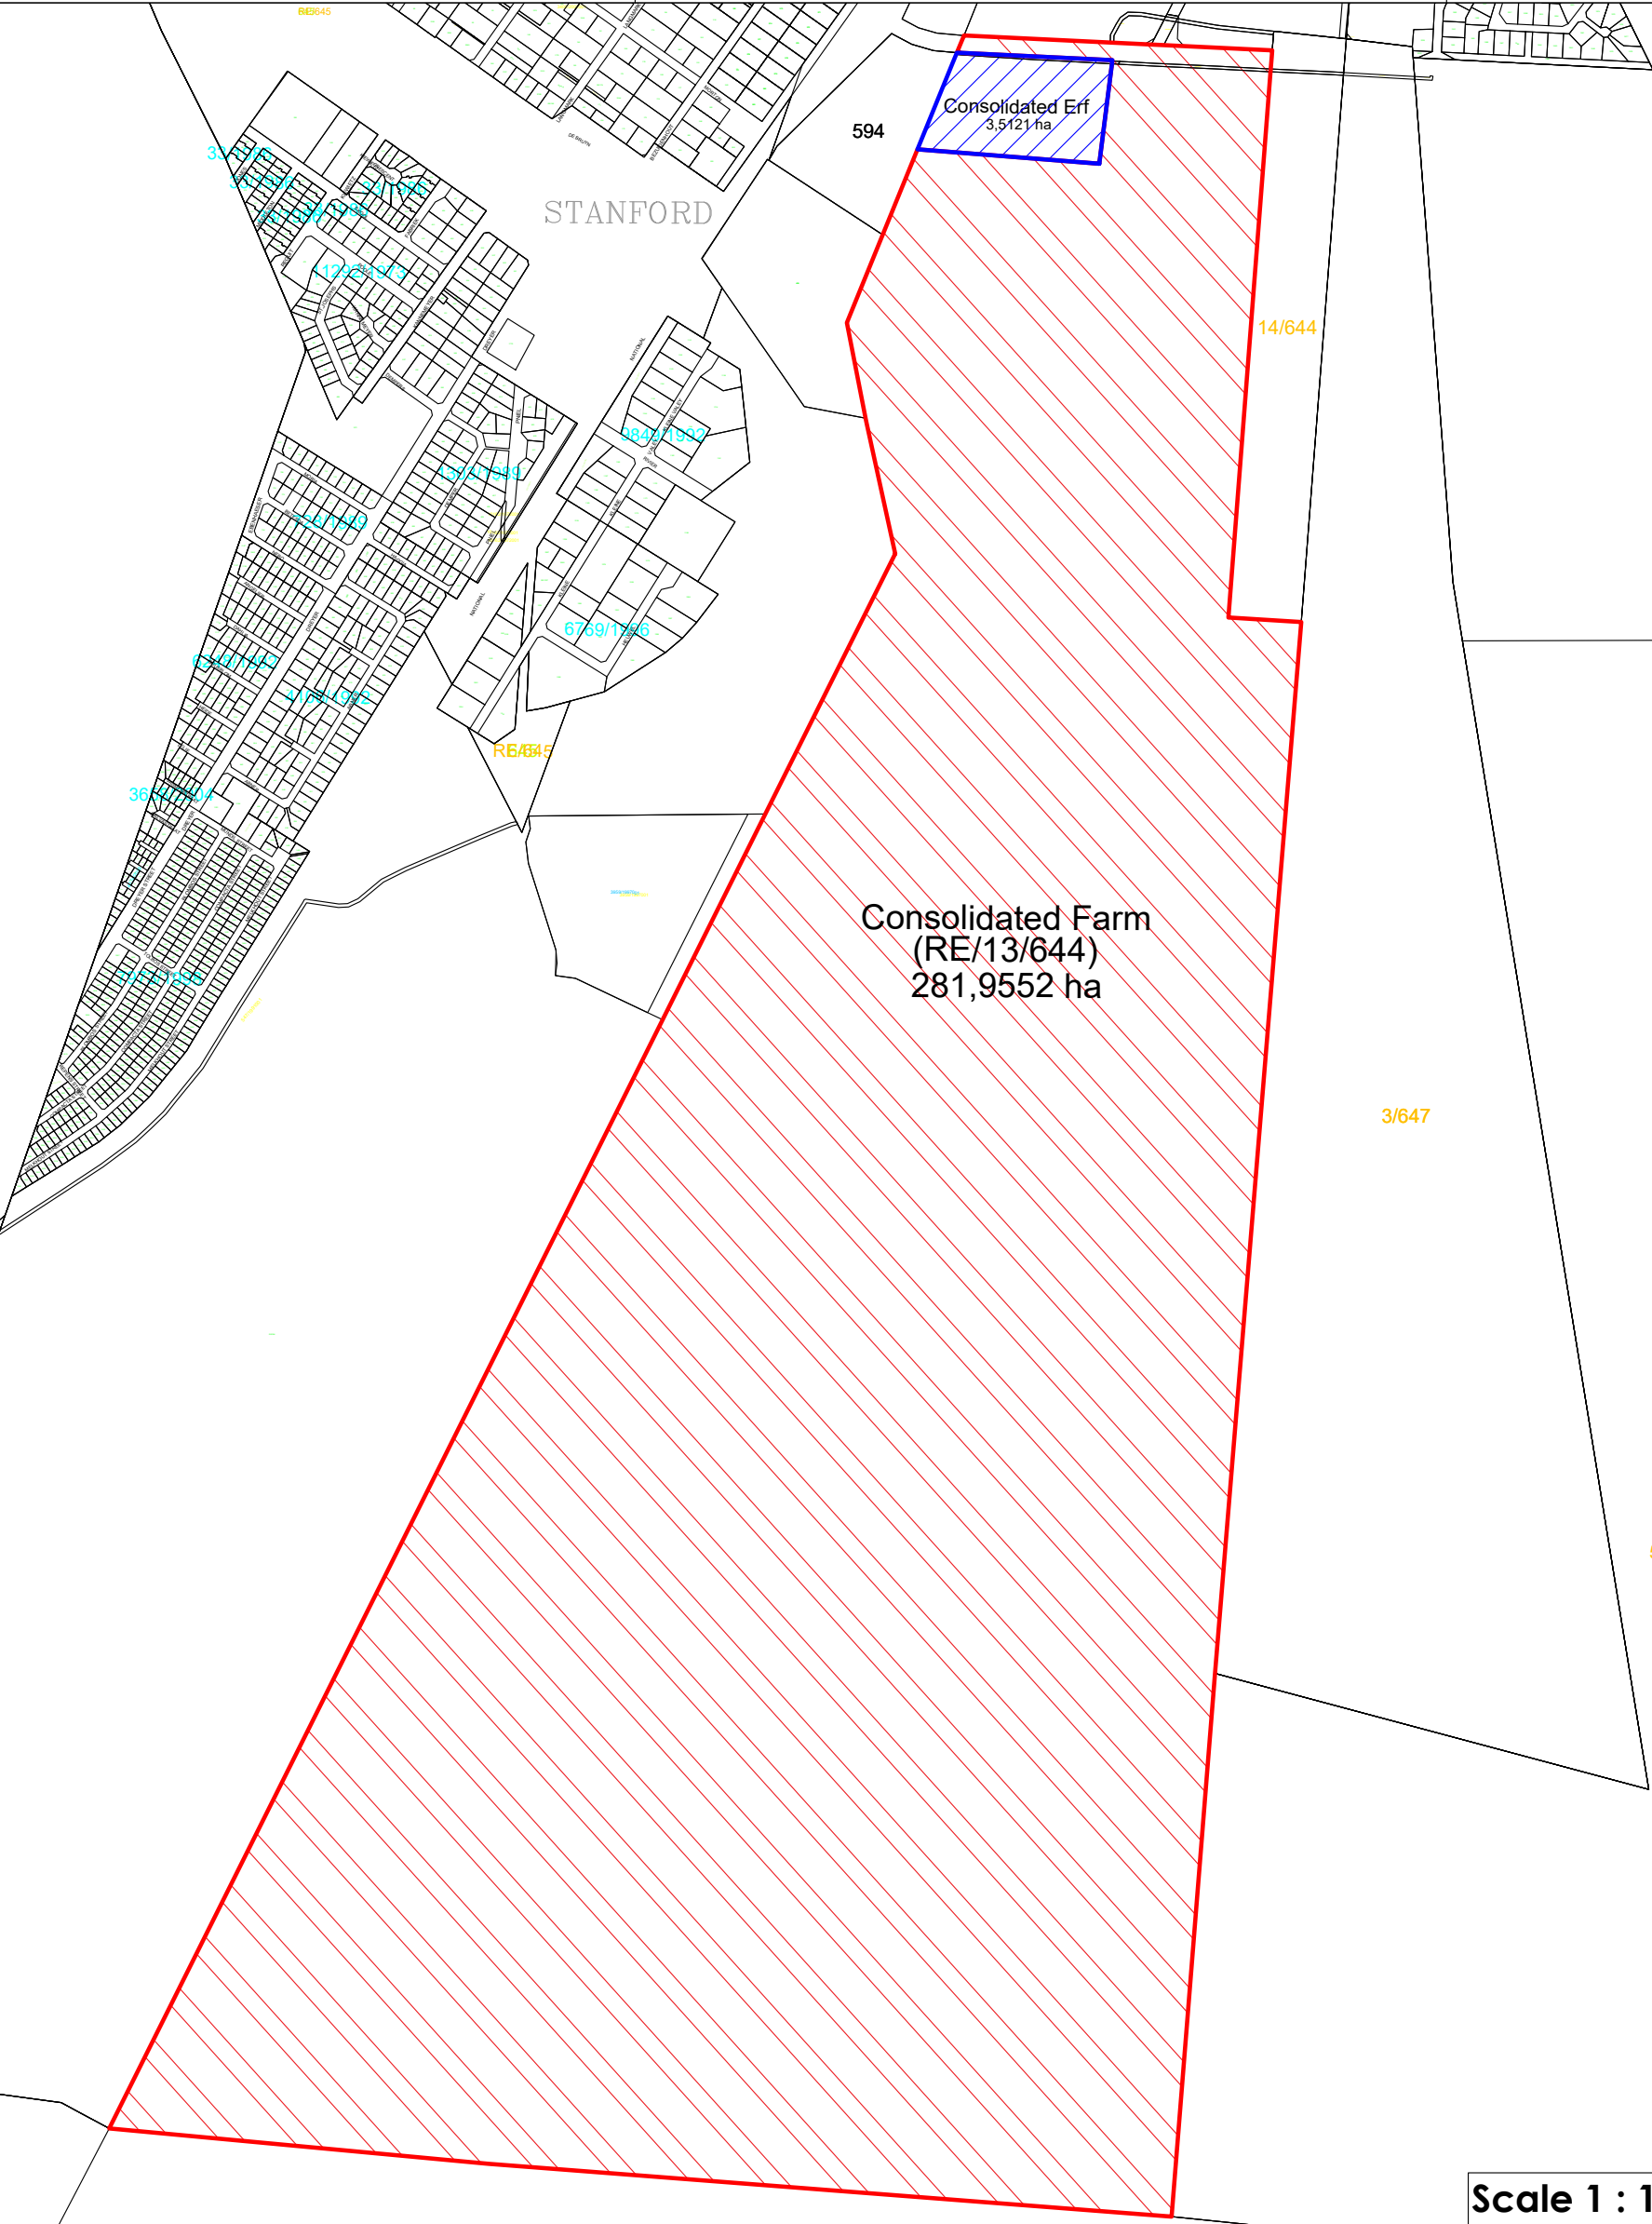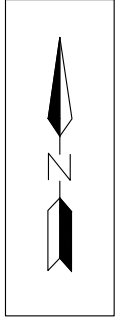

Scale 1 : 10 000